


Electrical plan

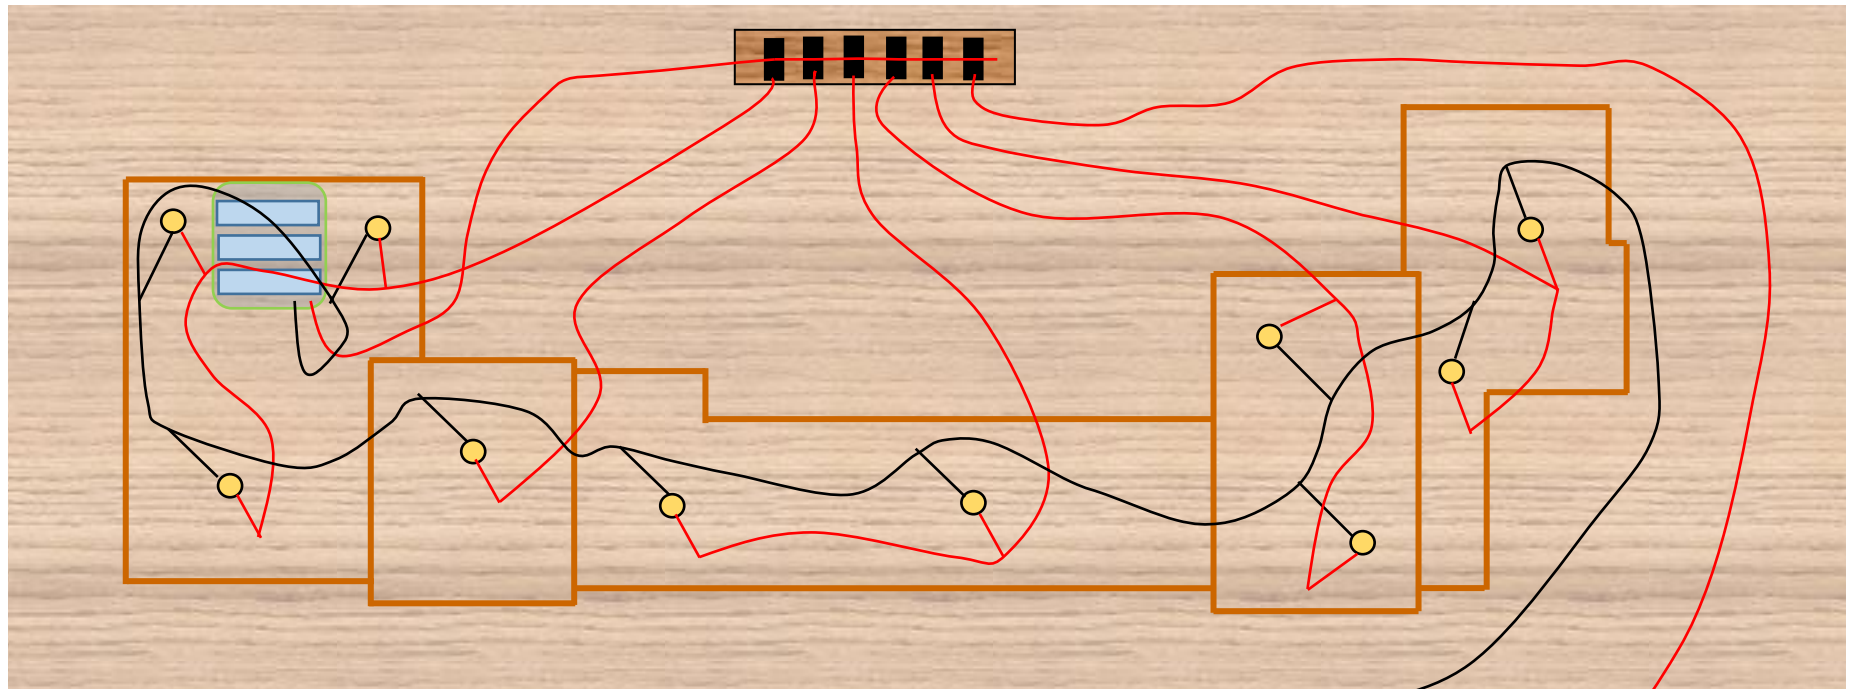

— negative
— positive

